

2

1

B

B

A

A

**INSIDE CAB**

OPEN  
(CAR DOORS)

LINE OF PLATFORM

SILL NOSING

CLOSE  
(ENTRANCE DOORS)

**HALLWAY  
ENTRANCE**

**2 SPEED RIGHT HAND**

**INSIDE CAB**

OPEN  
(CAR DOORS)

LINE OF PLATFORM

SILL NOSING

CLOSE  
(ENTRANCE DOORS)

**HALLWAY  
ENTRANCE**

**2 SPEED LEFT HAND**

**INSIDE CAB**

OPEN  
(CAR DOORS)

LINE OF PLATFORM

SILL NOSING

CLOSE  
(ENTRANCE DOORS)

**HALLWAY  
ENTRANCE**

**CENTER OPENING**

**INSIDE CAB**

OPEN  
(CAR DOORS)

LINE OF PLATFORM

SILL NOSING

CLOSE  
(ENTRANCE DOORS)

**HALLWAY  
ENTRANCE**

**RIGHT HAND  
SINGLE SLIDE**

**INSIDE CAB**

OPEN  
(CAR DOORS)

LINE OF PLATFORM

SILL NOSING

CLOSE  
(ENTRANCE DOORS)

**HALLWAY  
ENTRANCE**

**LEFT HAND  
SINGLE SLIDE**

**INSIDE CAB**

OPEN  
(CAR DOORS)

LINE OF PLATFORM

SILL NOSING

CLOSE  
(ENTRANCE DOORS)

**HALLWAY  
ENTRANCE**


**2 SPEED  
CENTER OPENING**

2

1



H&B Elevators  
3000 Washington Ave N  
Minneapolis, MN 55411  
(612) 721-5031 (Direct)  
(612) 728-2730 (Fax)  
www.handbinc.com

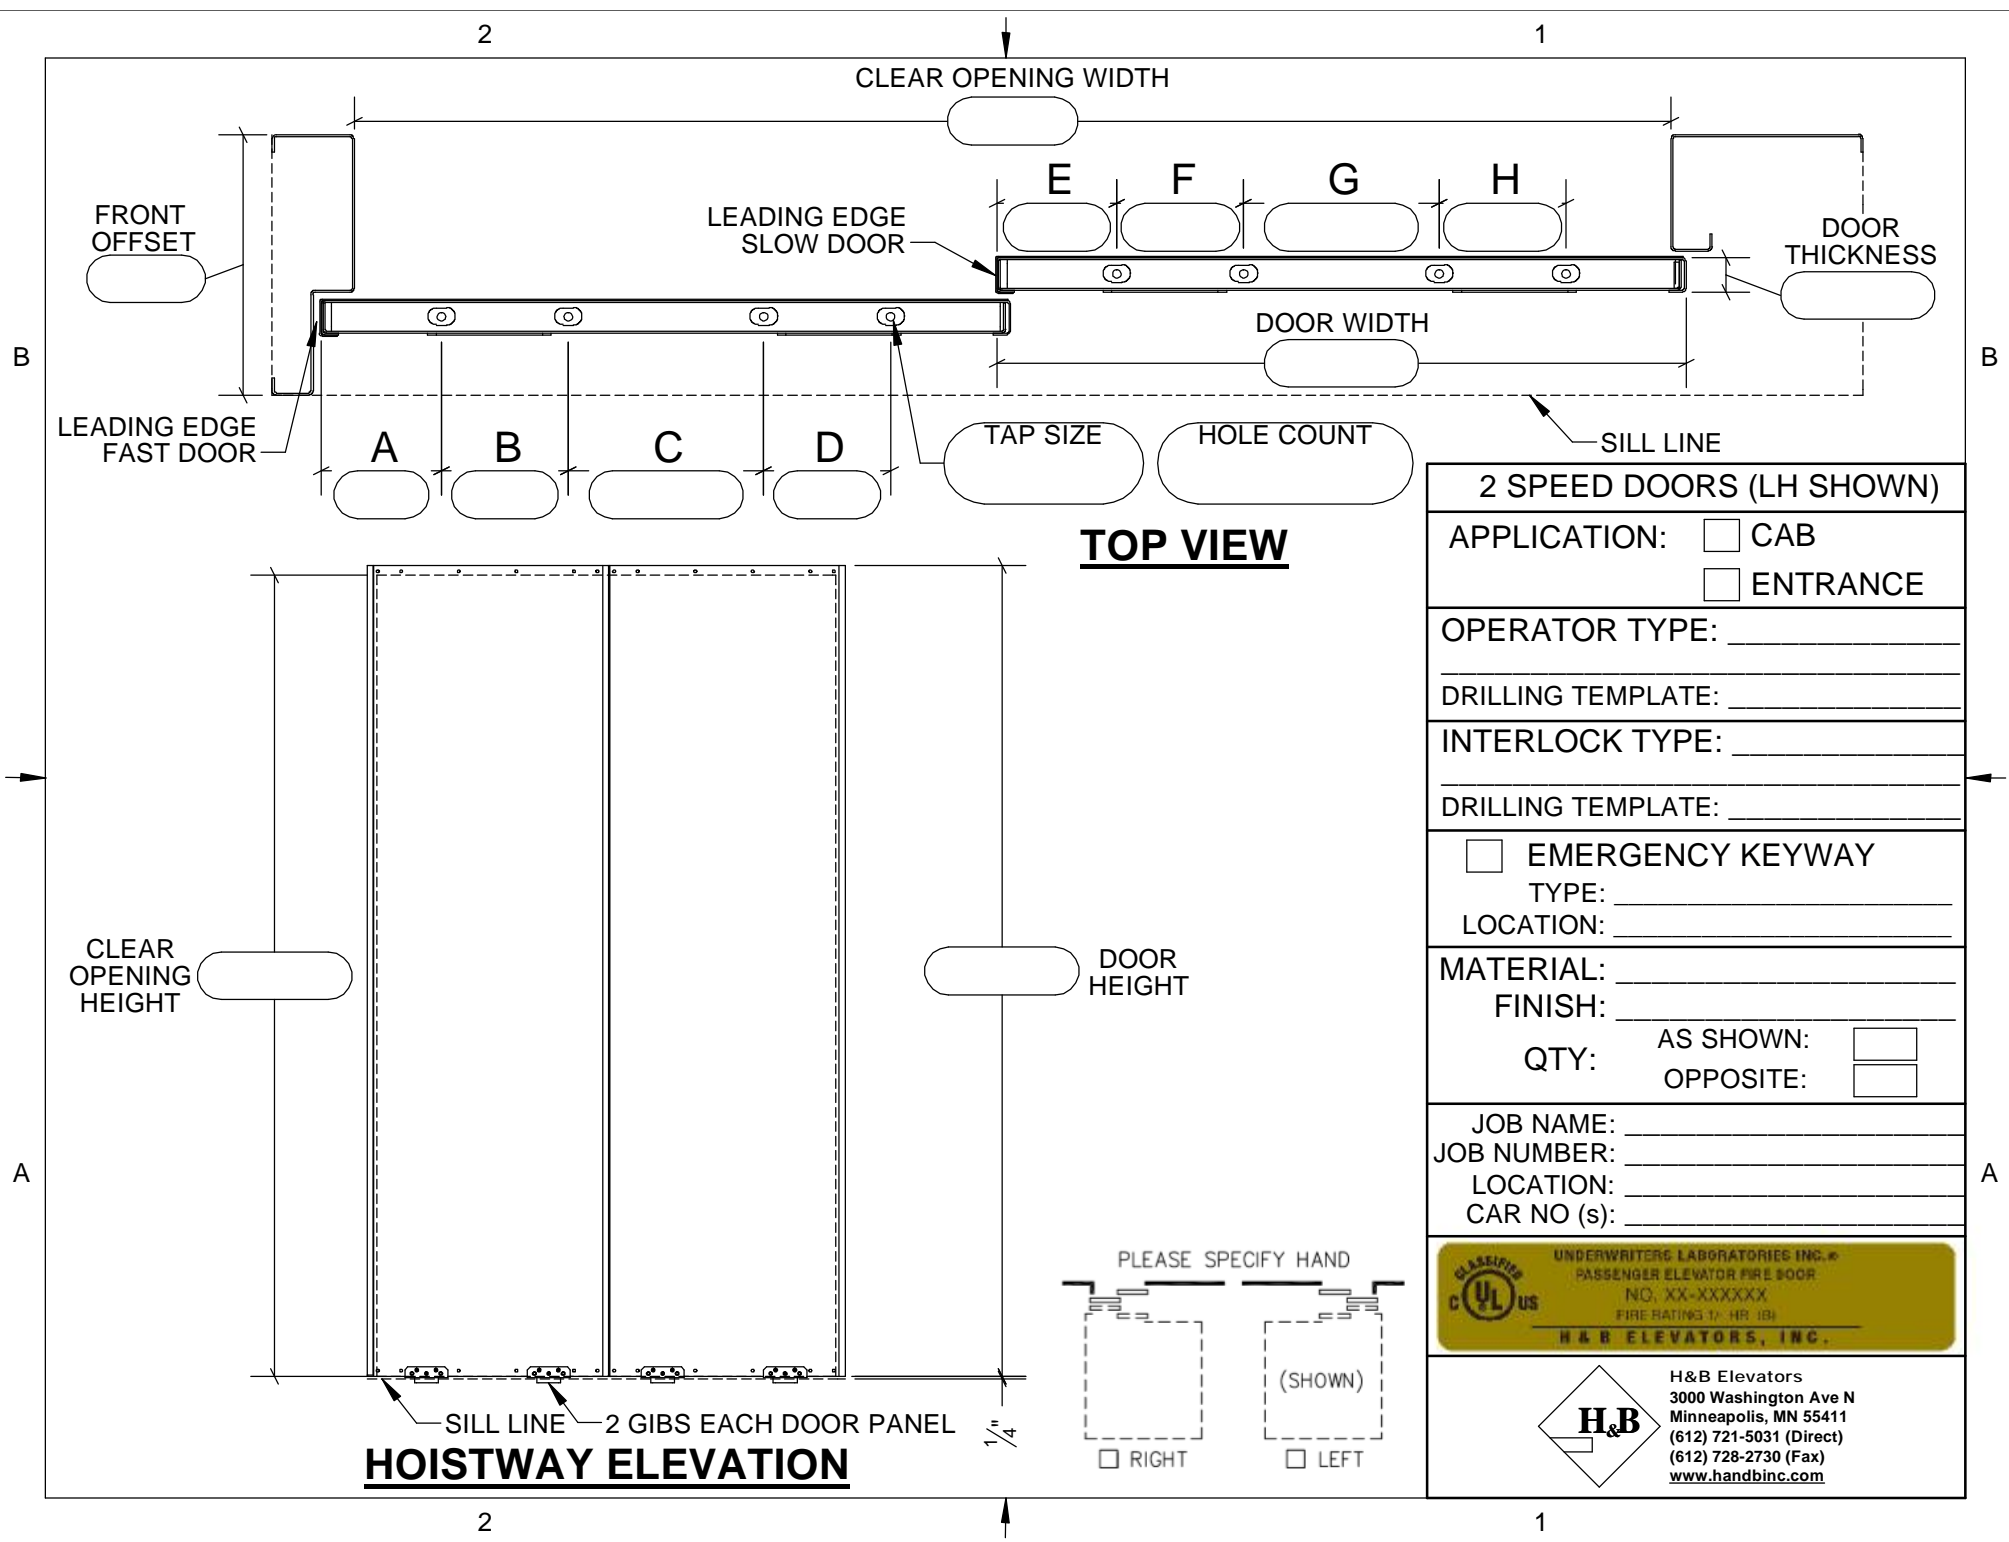

**2 SPEED DOORS (LH SHOWN)**

APPLICATION:  CAB  ENTRANCE

OPERATOR TYPE: \_\_\_\_\_

DRILLING TEMPLATE: \_\_\_\_\_

INTERLOCK TYPE: \_\_\_\_\_

DRILLING TEMPLATE: \_\_\_\_\_

EMERGENCY KEYWAY  
TYPE: \_\_\_\_\_  
LOCATION: \_\_\_\_\_

MATERIAL: \_\_\_\_\_  
FINISH: \_\_\_\_\_

QTY: AS SHOWN:  OPPOSITE:


JOB NAME: \_\_\_\_\_  
JOB NUMBER: \_\_\_\_\_  
LOCATION: \_\_\_\_\_  
CAR NO (s): \_\_\_\_\_

**CLASSIFIED**  
**UL**  
US

UNDERWRITERS LABORATORIES INC.®  
PASSENGER ELEVATOR FIRE DOOR  
NO. XX-XXXXXX  
FIRE RATING 1 1/2 HR 0B

**H & B ELEVATORS, INC.**

**H&B**  
H&B Elevators  
3000 Washington Ave N  
Minneapolis, MN 55411  
(612) 721-5031 (Direct)  
(612) 728-2730 (Fax)  
www.handbinc.com

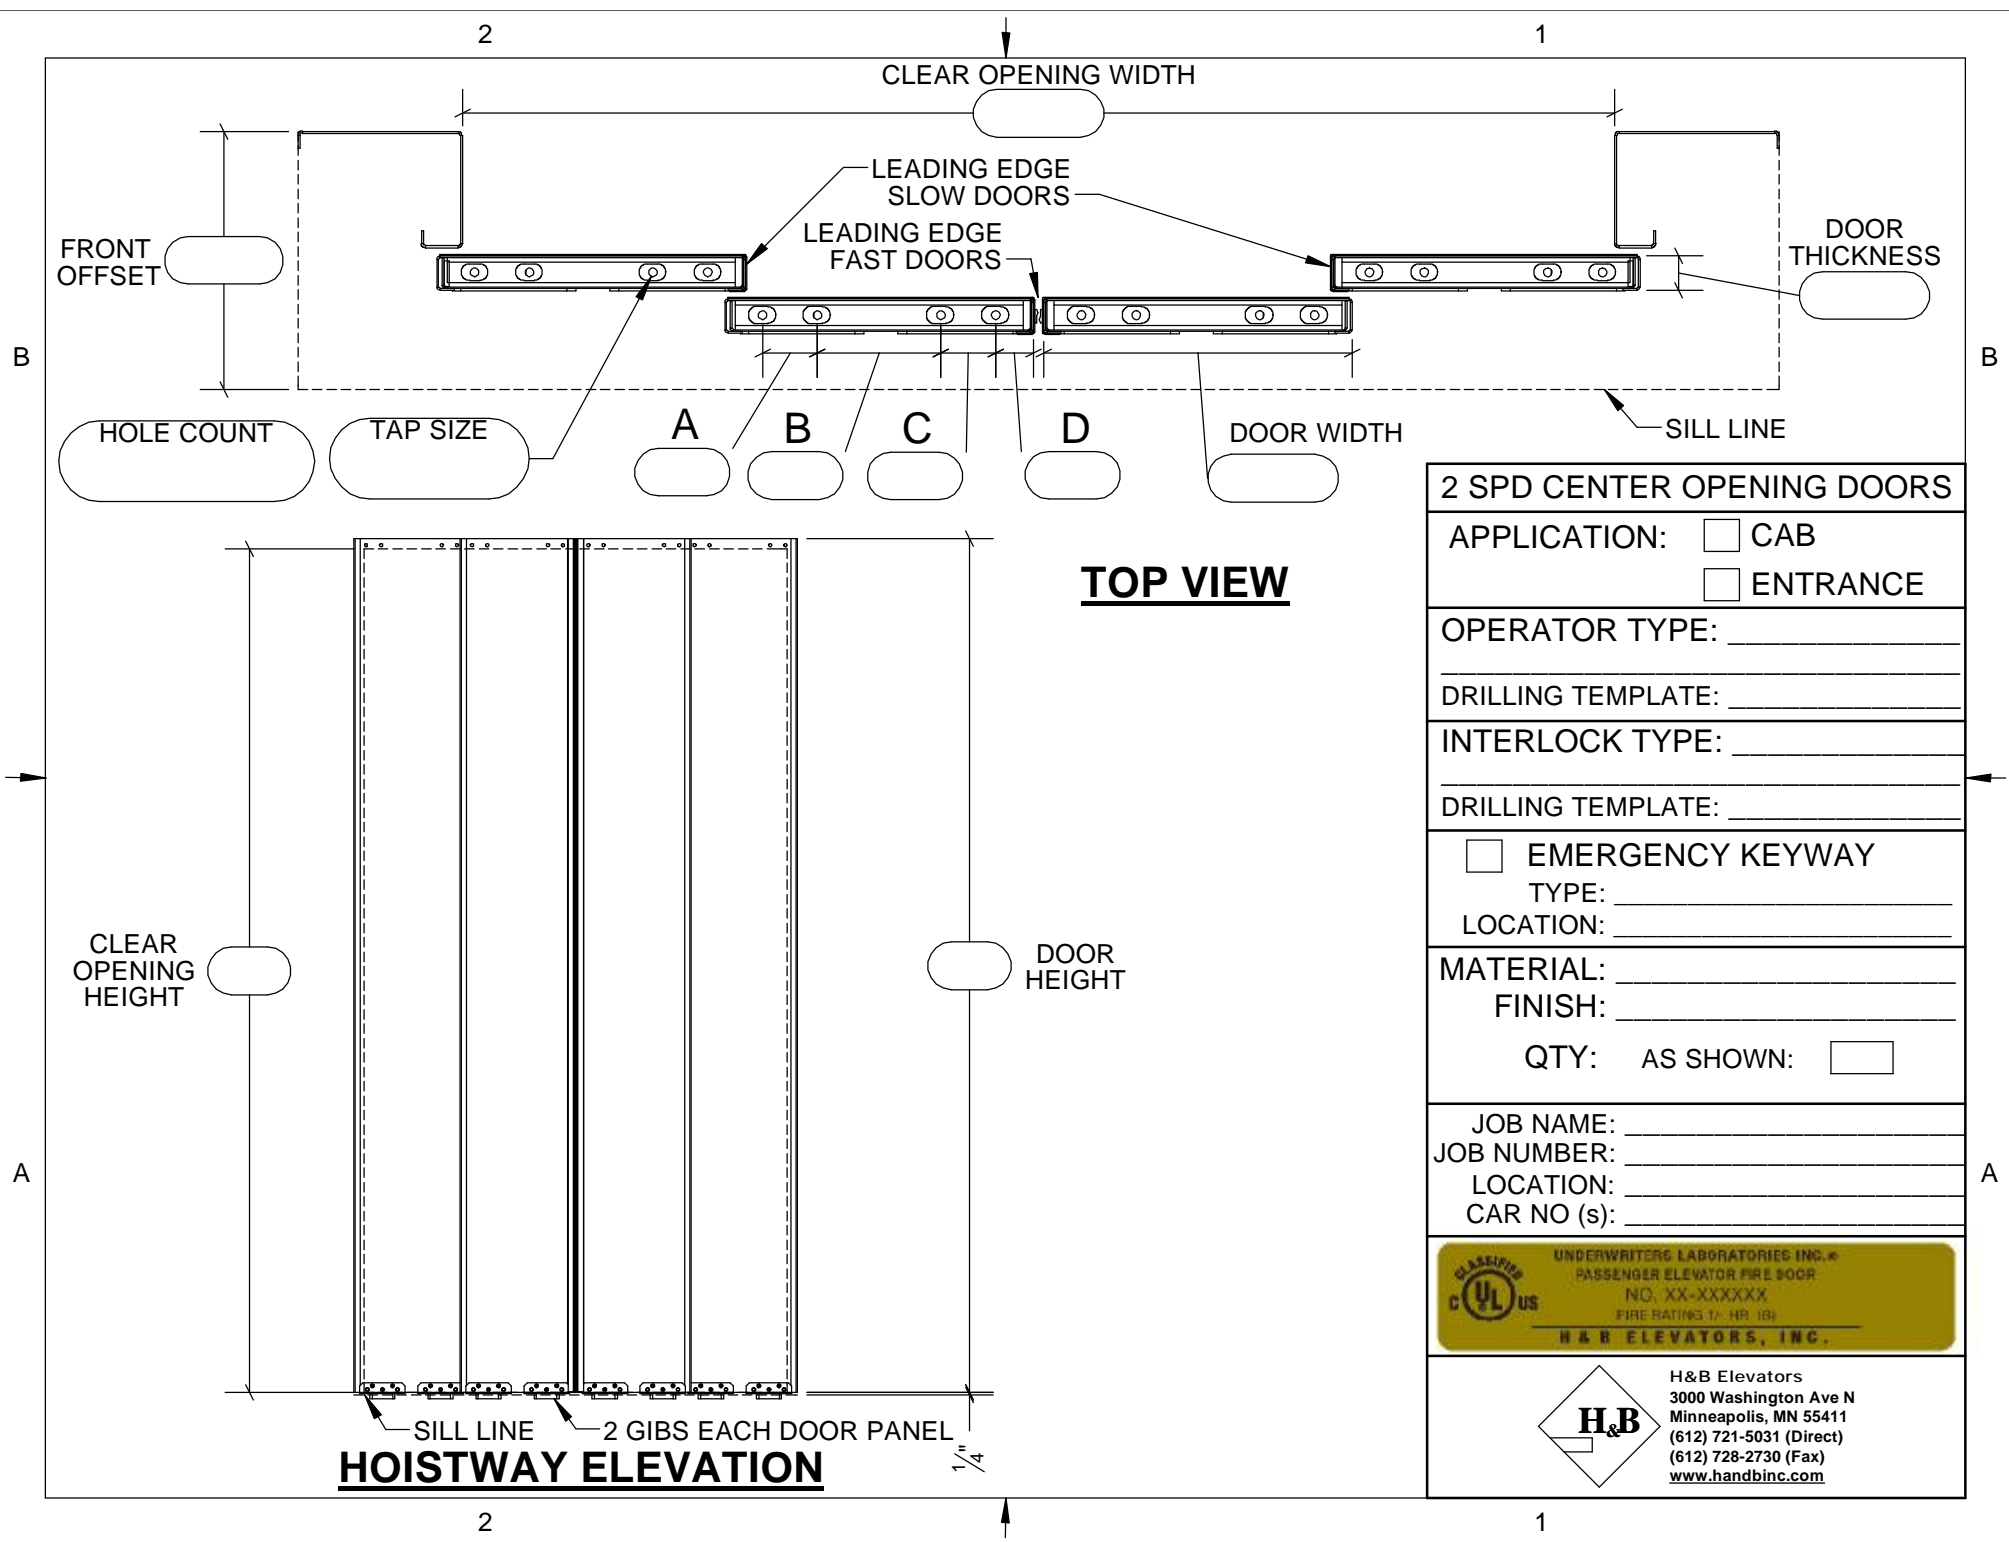

**TOP VIEW**

**HOISTWAY ELEVATION**

**2 SPD CENTER OPENING DOORS**

APPLICATION:  CAB  
 ENTRANCE

OPERATOR TYPE: \_\_\_\_\_

DRILLING TEMPLATE: \_\_\_\_\_

INTERLOCK TYPE: \_\_\_\_\_

DRILLING TEMPLATE: \_\_\_\_\_

EMERGENCY KEYWAY  
 TYPE: \_\_\_\_\_  
 LOCATION: \_\_\_\_\_


MATERIAL: \_\_\_\_\_  
 FINISH: \_\_\_\_\_

QTY: AS SHOWN:

JOB NAME: \_\_\_\_\_  
 JOB NUMBER: \_\_\_\_\_  
 LOCATION: \_\_\_\_\_  
 CAR NO (s): \_\_\_\_\_



**H&B**  
 H&B Elevators  
 3000 Washington Ave N  
 Minneapolis, MN 55411  
 (612) 721-5031 (Direct)  
 (612) 728-2730 (Fax)  
 www.handbinc.com

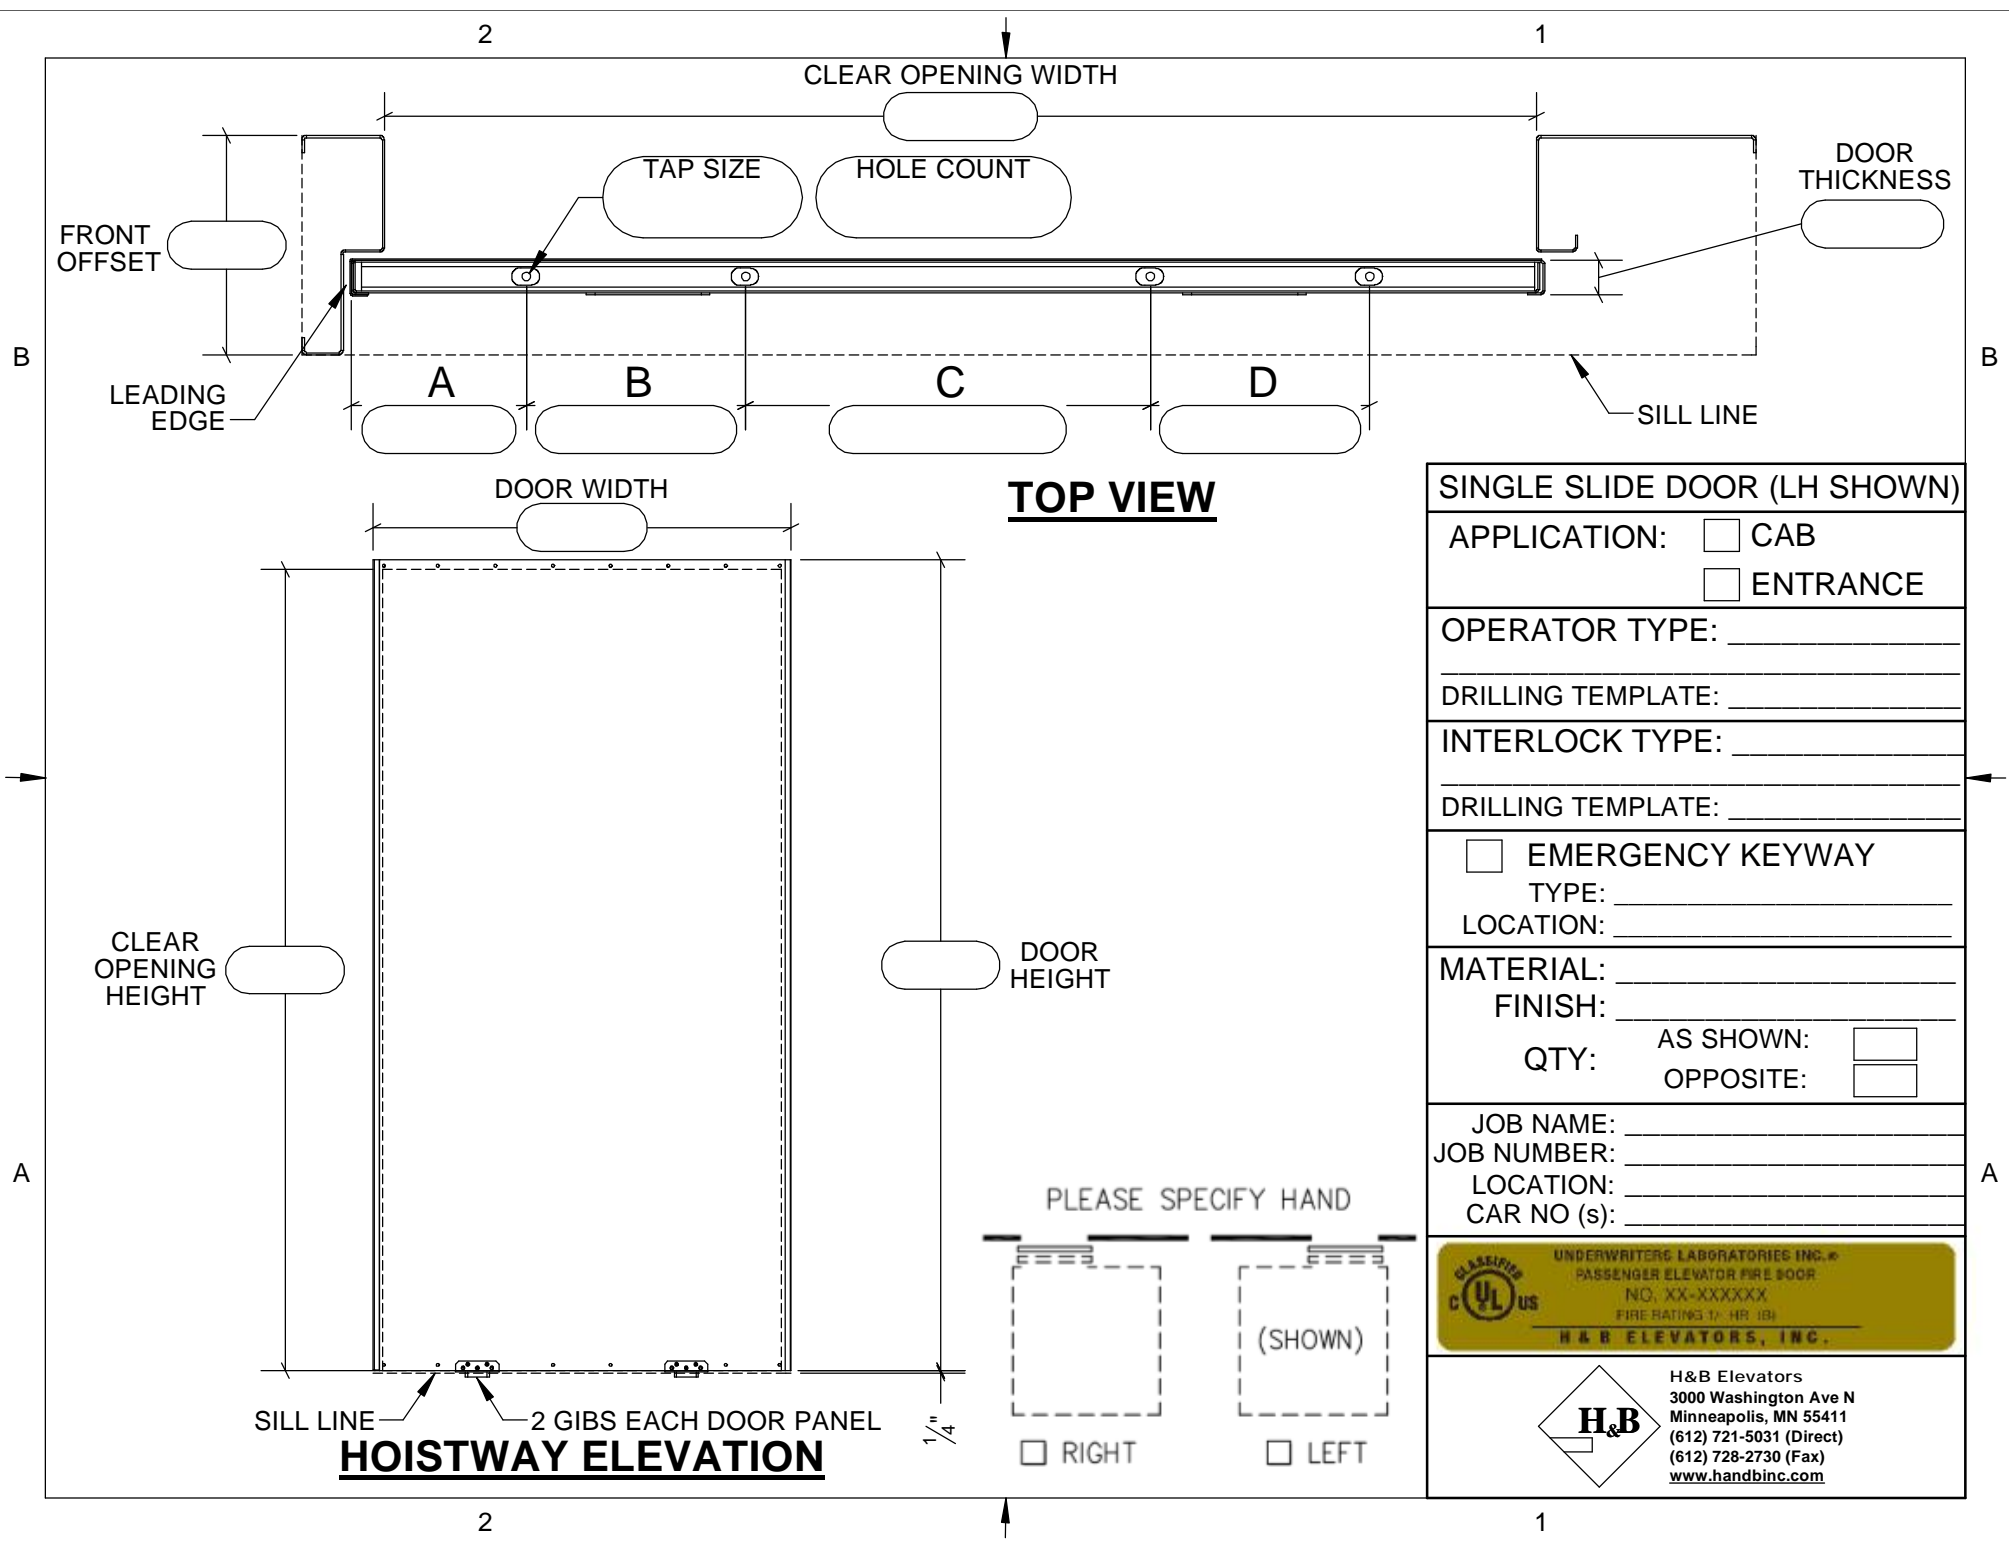

**SINGLE SLIDE DOOR (LH SHOWN)**

APPLICATION:  CAB  
 ENTRANCE

OPERATOR TYPE: \_\_\_\_\_

DRILLING TEMPLATE: \_\_\_\_\_

INTERLOCK TYPE: \_\_\_\_\_

DRILLING TEMPLATE: \_\_\_\_\_

EMERGENCY KEYWAY  
 TYPE: \_\_\_\_\_  
 LOCATION: \_\_\_\_\_

MATERIAL: \_\_\_\_\_  
 FINISH: \_\_\_\_\_  
 QTY: AS SHOWN:   
 OPPOSITE:

JOB NAME: \_\_\_\_\_  
 JOB NUMBER: \_\_\_\_\_  
 LOCATION: \_\_\_\_\_  
 CAR NO (s): \_\_\_\_\_



**H&B**  
 H&B Elevators  
 3000 Washington Ave N  
 Minneapolis, MN 55411  
 (612) 721-5031 (Direct)  
 (612) 728-2730 (Fax)  
 www.handbinc.com

PLEASE SPECIFY HAND

RIGHT  LEFT

(SHOWN)

